



2022

The

GALT HOUSE[®]

Legendary • HOTEL • *Louisville*[®]



Swizzle

The

GALTHO

LEGENDARY



USE
LOUISVILLE

WALKER'S
Exchange

SUITE TOWER

W.E.R.

141



◆ TABLE OF CONTENTS ◆

| | |
|-----------------------------------|----|
| Hotel Facts | 4 |
| Restaurants & Bars | 6 |
| Walker's Exchange | |
| Swizzle | |
| Down One Bourbon Bar | |
| Jockey Silks Bourbon Bar | |
| Conservatory | |
| Thelma's | |
| Veranda | |
| Local Attractions | 8 |
| West Tower | |
| Charts | |
| Second Floor | 9 |
| Third Floor | 11 |
| Twenty-Fifth Floor | 11 |
| Floor Plans | |
| Second Floor | 10 |
| Third Floor | 12 |
| Twenty-Fifth Floor | 12 |
| East Tower | |
| Charts | |
| First Floor (Lobby Level) | 15 |
| Scnd Floor (Ballroom Level) | 15 |
| Third Floor | 17 |
| Sixteenth Floor | 17 |
| Floor plans | |
| First Floor (Lobby Level) | 16 |
| Scnd Floor (Ballroom Level) | 16 |
| Third Floor | 18 |



◆ HOTEL FACTS ◆

Galt House Hotel, Louisville's Waterfront Hotel®, is located on the waterfront in the center of the business & entertainment district, only 12 minutes from Louisville International Airport. The largest hotel in Kentucky boasts 1,310 guest rooms, including 660 Executive Suites and 650 Deluxe Rooms. With 130,000 square feet of meeting space, the Galt House Hotel has comprehensive meeting and convention services for up to 4,000 attendees.



WALKER'S **Exchange**

ILL. SCHNEIDER'S & SONS, Proprietors

Walker's Exchange is an American Brasserie serving all the substantials and delicacies of our fair city. We are the rich flavors of Louisville, warming souls through mouth watering delights – evident in our breakfast, lunch, dinner, dessert, invigorating tonics, and Sunday brunch.

Down **One** BOURBON BAR

A proud stop on the Urban Bourbon Trail, is a unique bourbon experience in Louisville, KY. Down One is nestled in the middle of Louisville's historic Whiskey Row.

Swizzle

Dinner & Drinks

Louisville's most picturesque dining experience is open on the 25th floor.

Swizzle, inspired by a Louisville restaurant in the 1940's, serves up the area's best prime steaks, cool cocktails, and panoramic views.

JOCKEY *silks*

As an original member of the Urban Bourbon Trail, Jockey Silks Bourbon Bar is a premium bourbon experience, serving Whiskey All Day. Our curated selection of spirits paired with Southern comfort food ensures that you'll have a fabulous lunch or dinner



◆ LOCAL ATTRACTIONS ◆

- *Actors Theatre of Louisville*
- *Belle of Louisville and the Mary M. Miller*
- *Churchill Downs & Kentucky Derby Museum*
- *Derby Dinner Playhouse*
- *Evan Williams Bourbon Experience*
- *Falls of the Ohio State Park*
- *Fourth Street Live! Entertainment District*
- *Frazier History Museum*
- *Kentucky Center for the Arts*
- *Kentucky Science Center and IMAX, Kentucky Show!*
- *KFC Yum! Center (Connected by Skywalk)*
- *KMAC Museum*
- *Louisville Glassworks*
- *Louisville MEGA Cavern*
- *Louisville Palace*
- *Louisville Slugger Field (Home of Louisville Bats Baseball)*
- *Louisville Slugger Museum & Factory*
- *Louisville Stoneware & Company*
- *Louisville Zoo*
- *Muhammad Ali Center*
- *NuLu Shopping District*
- *Speed Art Museum*
- *Urban Bourbon Trail*
- *Waterfront Park*
- *Whiskey Row*

Capacity Chart

◆ WEST TOWER ◆

| | Dimensions LxW | Square Footage | Ceiling Height | Banquet Capacity | Reception Capacity | Classroom Capacity | Theatre Capacity | Conference Capacity | U-Shape Capacity | Hollow Square Capacity | 8x10 Tent Capacity | 10x10 Tent Capacity |
|------------------------------|----------------|----------------|----------------|------------------|--------------------|--------------------|------------------|---------------------|------------------|------------------------|--------------------|---------------------|
| 2ND FLOOR, WEST TOWER | | | | | | | | | | | | |
| 10 Azalea | 40' x 32' | 1,228 | 10'11" | 88 | 90 | 50 | 100 | 20 | 30 | 40 | 5 | 4 |
| 11 Jasmine | 27' x 32' | 780 | 10'11" | 40 | 50 | 33 | 55 | 20 | 26 | 36 | 4 | 4 |
| 12 Lily | 47' x 32' | 1,435 | 10'10.5" | 80 | 105 | 66 | 126 | 40 | 42 | 52 | 6 | 4 |
| 13 Daisy | 74' x 44' | 3,256 | 9'11" | 248 | 300 | 180 | 388 | 60 | 70 | 84 | 14 | 12 |
| 14 Sunflower | 23' x 44' | 1,012 | 9'11" | 64 | 98 | 54 | 121 | 36 | 34 | 44 | | |
| Daisy Sunflower | 97' x 44' | 4,268 | 9'11" | 328 | 480 | 261 | 527 | 84 | 94 | 108 | 18 | 15 |
| 15 Magnolia | various | 3,681 | various | 232 | 200 | 36 | 72 | 36 | 38 | 44 | | |

RESTAURANT/PRIVATE DINING ROOM CAPACITY

6 Walker's Exchange 431

7 Liverpool Private Room 60

8 Fountain Private Room 48

9 Jockey Silks Bourbon Bar 106

Jockey Silks with Great Room 126

1 Swizzle Dinner & Drinks 200

Swizzle Private Dining Room 6

Swizzle Rotating Rooms (2) 42 ea

Swizzle Drafting Room A/B/Both 10/12/24

10 Down One Bourbon Bar 74

Down One with Patio 150

Down One Lounge 15

RECEPTION CAPACITY

3rd Floor Conservatory 400

1 Al J's Lounge 100

1 Thelma's n/a



◆ WEST TOWER ◆



The GALT HOUSE
HOTEL



INFO



STAIRS



ELEVATOR



W.C.



ESCALATOR



NOT TO SCALE



GUEST ROOMS & APARTMENTS

ADMINISTRATIVE

EVENT ROOMS

RESTAURANT & BAR

KITCHEN & CATERING

RETAIL & SERVICES

Capacity Chart

◆ WEST TOWER ◆

| | Dimensions LxW | Square Footage | Ceiling Height | Banquet Capacity | Reception Capacity | Classroom Capacity | Theatre Capacity | Conference Capacity | U-Shape Capacity | Hollow Square Capacity | 8x10 Tent Capacity | 10x10 Tent Capacity |
|-------------------------------|----------------|----------------|----------------|------------------|--------------------|--------------------|------------------|---------------------|------------------|------------------------|--------------------|---------------------|
| 3RD FLOOR, WEST TOWER | | | | | | | | | | | | |
| 20 Arch Cochran Ballroom | 192' x 74' 1" | 15,412 | 11'6"-20'10" | 1,080 | 1,540 | 864 | 1,748 | 140 | 170 | 204 | 80 | 74 |
| 21 Archibald | 110'7" x 74'1" | 8,184 | 11'6"-20'10" | 512 | 705 | 400 | 778 | 92 | 92 | 124 | 39 | 32 |
| Archibald w/ Addition | 147' x 74'1" | 10,912 | 11'6"-20'10" | 704 | 1,070 | 545 | 1,110 | 108 | 124 | 156 | 55 | 48 |
| 22 Cochran | 45' x 100'1" | 4,500 | 11'6"-20'10" | 376 | 450 | 300 | 517 | 116 | 76 | 108 | 29 | 18 |
| Cochran w/ Addition | 82' x 100'1" | 7,228 | 11'6"-20'10" | 576 | 520 | 498 | 836 | 100 | 108 | 132 | 45 | 35 |
| 23 Willow | 28' x 55' | 1,512 | 13' | 96 | 130 | 78 | 166 | 52 | 34 | 44 | 4 | 4 |
| 24 Balcony | 322' x 14' | 4,508 | sky | | 85 | | | | | | | |
| Archibald Balcony | 161' x 14' | 2,254 | sky | | 45 | | | | | | | |
| Willow Balcony | 161' x 14' | 2,254 | sky | | 40 | | | | | | | |
| 25 Mezzanine | various | 4,137 | sky | 208 | 280 | | | | | | | |
| 26 Pool Deck | various | 3,774 | sky | 80 | 150 | | | | | | | |
| 27 Poolside | various | 3,677 | sky | | 50 | | | | | | | |
| 28 3rd Floor Registration | 26'2" x 8'9" | 324 | 8' | | | | | | | | | |
| 29 Dogwood | 39' x 27' | 1,026 | 9' | 80 | 70 | 45 | 98 | 34 | 34 | 44 | 5 | 5 |
| 30 Holly | 40' x 27' | 1,092 | 9' | 64 | 82 | 39 | 109 | 28 | 30 | 36 | 6 | 6 |
| 31 Poplar | 19' x 26' | 520 | 8' | 24 | 26 | 18 | 40 | 10 | 14 | 20 | 2 | 2 |
| 32 Walnut | 19' x 33' | 654 | 8' | 32 | 30 | 18 | 50 | 20 | 20 | 24 | 3 | 3 |
| 25TH FLOOR, WEST TOWER | | | | | | | | | | | | |
| 6 Waterford | 97' x 42' | 2,540 | 9' | 320 | 230 | 200 | 400 | 84 | 90 | 102 | | |

WEST TOWER



THIRD FLOOR

TWENTY-FIFTH FLOOR WEST TOWER



The
GALT HOUSE
• HOTEL •



INFO



STAIRS



ELEVATOR



W.C.



ESCALATOR



NOT TO SCALE



GUEST ROOMS & APARTMENTS

ADMINISTRATIVE

EVENT ROOMS

RESTAURANT & BAR

KITCHEN & CATERING

RETAIL & SERVICES






Capacity Chart

◆ **EAST TOWER** ◆

| | Dimensions LxW | Square Footage | Ceiling Height | Banquet Capacity | Reception Capacity | Classroom Capacity | Theatre Capacity | Conference Capacity | U-Shape Capacity | Hollow Square Capacity | 8x10 Tent Capacity | 10x10 Tent Capacity | |
|------------------------------|------------------------|----------------|----------------|------------------|--------------------|--------------------|------------------|---------------------|------------------|------------------------|--------------------|---------------------|-----|
| 1ST FLOOR, EAST TOWER | | | | | | | | | | | | | |
| 1 | Wilkinson | 71' x 26' | 1,846 | 9' | 160 | 220 | 99 | 256 | 60 | 66 | 68 | 12 | 9 |
| 2 | Sampson | 71' x 30' | 2,130 | 9' | 160 | 220 | 120 | 265 | 60 | 60 | 76 | 8 | 5 |
| 3 | Laffoon | 71' x 26' | 1,846 | 9' | 136 | 185 | 75 | 191 | 60 | 62 | 68 | 4 | 4 |
| 2ND FLOOR, EAST TOWER | | | | | | | | | | | | | |
| 33 | Ballroom A | 101' x 113' | 11,413 | 22' | 648 | 1,010 | 504 | 1,220 | 108 | 142 | 180 | 54 | 48 |
| 34 | Ballroom B | 101' x 59' | 5,959 | 22' | 320 | 550 | 336 | 630 | 76 | 94 | 114 | 29 | 29 |
| 35 | Ballroom c | 101' x 59' | 5,959 | 22' | 360 | 550 | 336 | 630 | 76 | 94 | 114 | 29 | 29 |
| | Grand Ballroom | 101' x 231' | 23,331 | 22' | 1,640 | 2,025 | 1,188 | 2,288 | 220 | 254 | 292 | 118 | 106 |
| | Grand Ballroom A/B | 101' x 172' | 17,372 | 22' | 1,160 | 550 | 936 | 1,840 | 156 | 192 | 228 | 88 | 76 |
| | Grand Ballroom B/C | 101' x 118' | 11,918 | 22' | 760 | 1,660 | 624 | 1,240 | 76 | 94 | 114 | 57 | 39 |
| 36 | Grand Foyer | 251' x 28' | 6,030 | 11'5" | | 125 | | | | | | 23 | 13 |
| 37 | Exhibit Hall | 176' x 77' | 13,133 | 11'2" | 792 | 1,000 | | | | | | 64 | 52 |
| 38 | 2nd Floor Registration | 48' x 11'3" | 540 | 9'4" | | | | | | | | | |
| 39 | Collins | 28' x 22' | 616 | 9'8" | 40 | 45 | 33 | 63 | 20 | 22 | 28 | 2 | 2 |
| 40 | Brown | 42' x 26' | 1,092 | 9'8" | 88 | 85 | 45 | 118 | 36 | 38 | 44 | 4 | 4 |
| 41 | Carroll Ford | 45' x 77' | 3,297 | 10' | 248 | 300 | 165 | 340 | 68 | 74 | 84 | 15 | 11 |
| 42 | Nunn | 69' x 29' | 2,001 | 10' | 160 | 200 | 111 | 240 | 60 | 66 | 68 | 12 | 12 |
| 43 | Breathitt | 69' x 28' | 1,932 | 10' | 160 | 185 | 111 | 229 | 60 | 66 | 6 | 12 | 12 |
| 44 | Combs Chandler | 57' x 50' | 2,850 | 10' | 216 | 275 | 162 | 311 | 52 | 62 | 76 | 11 | 9 |
| 45 | Willis | 32' x 40' | 1,248 | 10' | 88 | 105 | 60 | 151 | 28 | 34 | 44 | 7 | 5 |
| 46 | Clements | 38' x 40' | 1,482 | 10' | 112 | 105 | 72 | 149 | 36 | 42 | 52 | 6 | 6 |

◆ EAST TOWER ◆

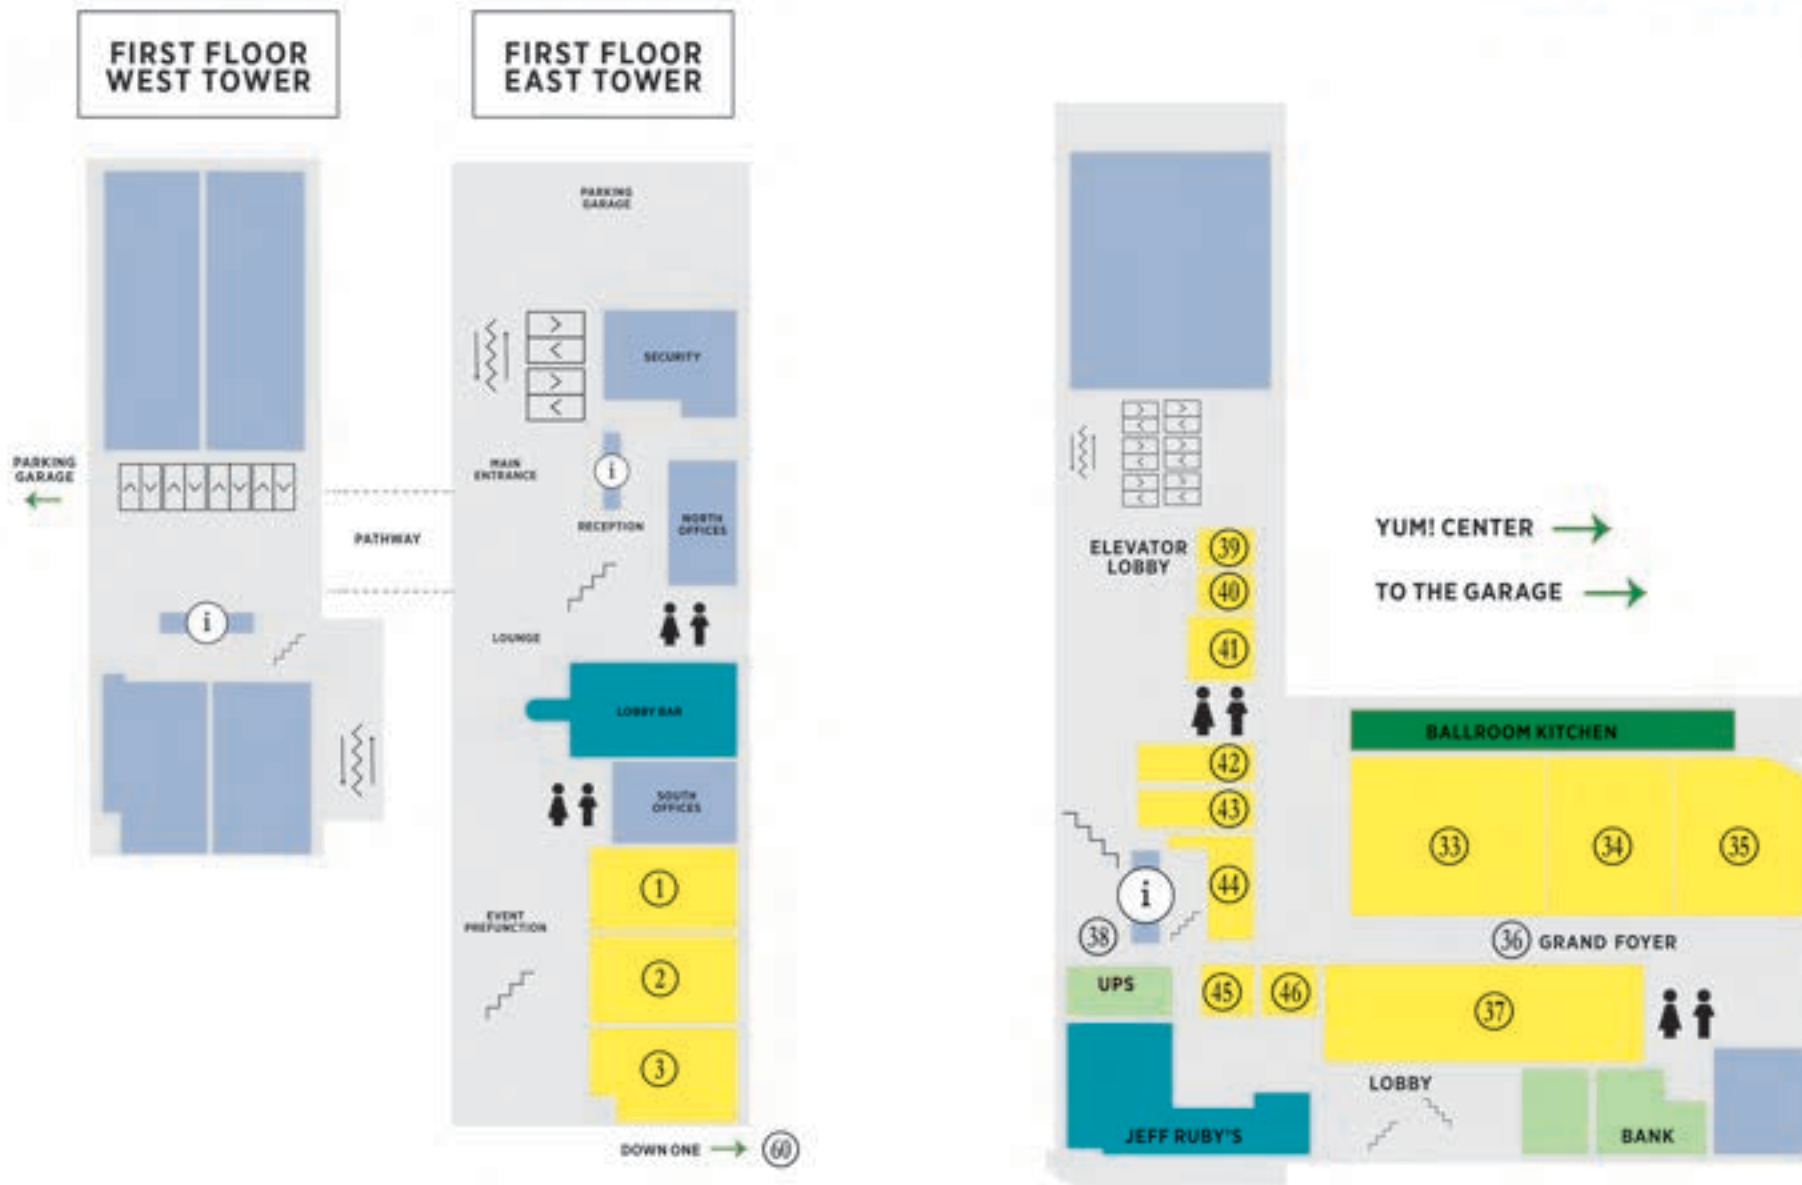

The
GALT HOUSE
• HOTEL •



INFO



STAIRS



ELEVATOR




W.C.



ESCALATOR



NOT TO SCALE

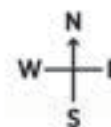

GUEST ROOMS & APARTMENTS

ADMINISTRATIVE

EVENT ROOMS

RESTAURANT & BAR

KITCHEN & CATERING


RETAIL & SERVICES

Capacity Chart

◆ **EAST TOWER** ◆

| | Dimensions LxW | Square Footage | Ceiling Height | Banquet Capacity | Reception Capacity | Classroom Capacity | Theatre Capacity | Conference Capacity | U-Shape Capacity | Hollow Square Capacity | 8x10 Tent Capacity | 10x10 Tent Capacity | |
|-------------------------------|----------------|----------------|----------------|------------------|--------------------|--------------------|------------------|---------------------|------------------|------------------------|--------------------|---------------------|----|
| 3RD FLOOR, EAST TOWER | | | | | | | | | | | | | |
| 47 | Bradley | 17' x 19' | 323 | 9' | | | | 10 | | | | | |
| 48 | Fields | 19' x 30' | 570 | 9' | 32 | 25 | 18 | 40 | 20 | 22 | 20 | 2 | 2 |
| 49 | Morrow | 19' x 51' | 969 | 10' | 64 | 80 | 42 | 100 | 36 | 38 | 44 | 4 | 4 |
| 50 | Stanley | 35' x 26' | 1,015 | 10' | 72 | 72 | 48 | 96 | 28 | 34 | 44 | 4 | 3 |
| 51 | Wilson | 25' x 29' | 738 | 10' | 56 | 50 | 27 | 71 | 28 | 26 | 36 | 4 | 4 |
| 52 | Taylor | 25' x 50' | 1,250 | 10' | 96 | 78 | 51 | 106 | 28 | 38 | 44 | 4 | 3 |
| 53 | McCreary | 44' x 40' | 1,845 | 10' | 136 | 134 | 78 | 183 | 44 | 42 | 52 | 6 | 6 |
| 54 | Beckham | 44' x 33' | 1,478 | 10' | 96 | 118 | 60 | 151 | 36 | 38 | 44 | 6 | 6 |
| 55 | Jones | 39' x 80' | 2,909 | 10' | 224 | 205 | 129 | 286 | 68 | 66 | 76 | 10 | 10 |
| 56 | French | 41' x 80' | 2,835 | 10' | 184 | 240 | 138 | 343 | 68 | 74 | 84 | 12 | 10 |
| 57 | Segell | 46' x 72' | 2,968 | 10' | 216 | 265 | 141 | 321 | 68 | 74 | 84 | 12 | 10 |
| 58 | Stopher | 39' x 69' | 2,420 | 10' | 176 | 212 | 117 | 272 | 60 | 58 | 68 | 8 | 6 |
| 59 | Coe | 39' x 66' | 2,183 | 10' | 152 | 170 | 90 | 215 | 52 | 58 | 68 | 9 | 7 |
| 16TH FLOOR, EAST TOWER | | | | | | | | | | | | | |
| 4 | Terrace Room | 40' x 26' | 1,040 | 7'7" | 56 | 88 | 36 | 80 | 28 | 22 | 28 | | |
| 5 | Rooftop | 75' x 29' | 1,534 | 17', sky | 96 | 100 | 100 | 100 | 100 | | | | |

◆ EAST TOWER ◆

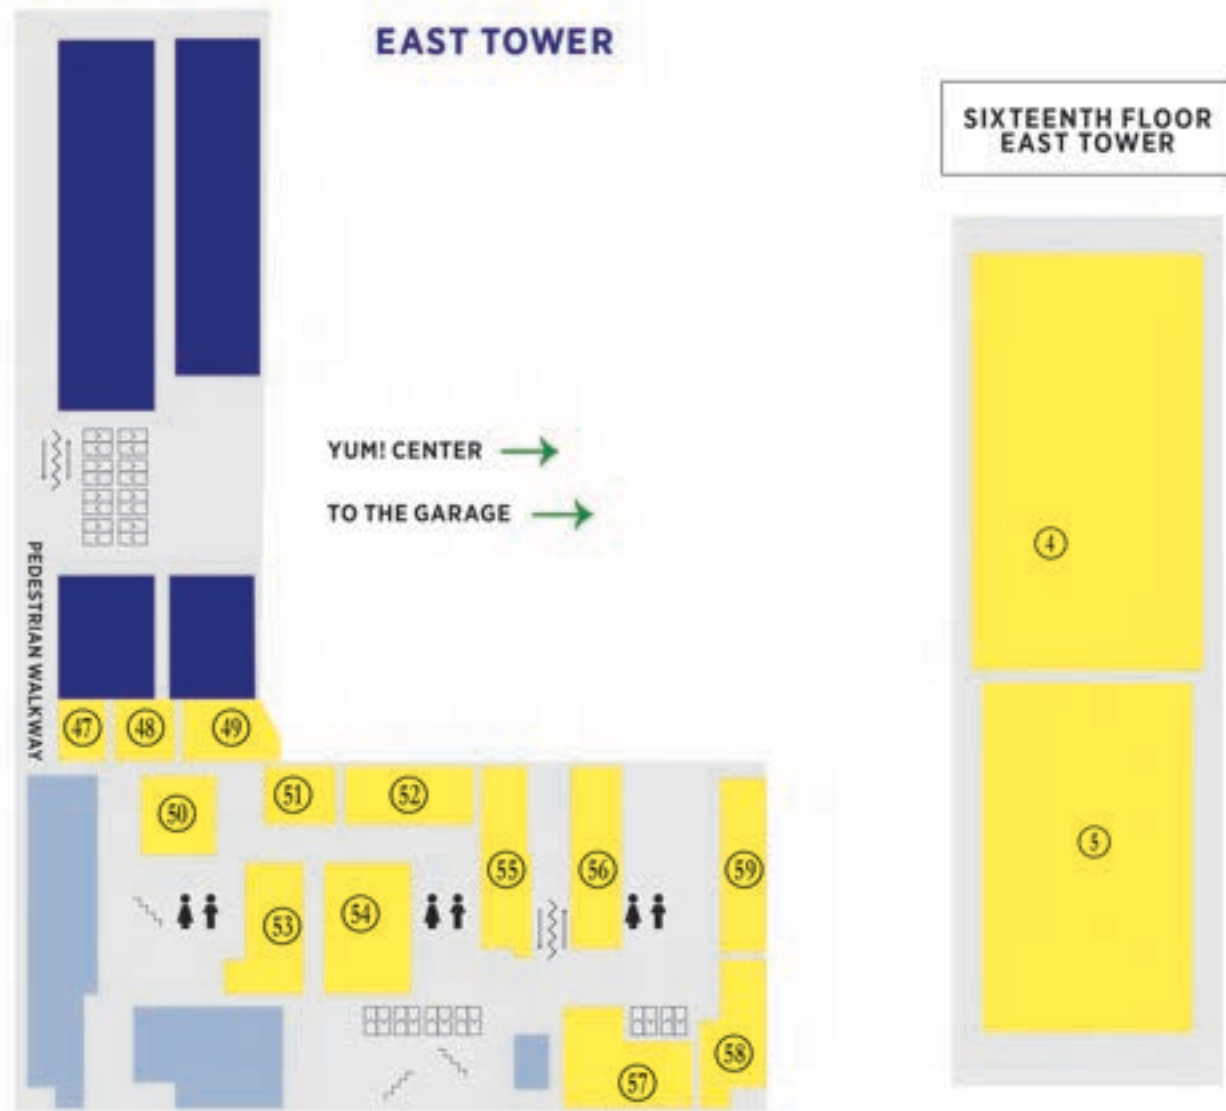

The
GALT HOUSE
· HOTEL ·

ⓘ
INFO

↕
STAIRS

⬆️⬆️
ELEVATOR

♂️♀️
W.C.

↗️↘️
ESCALATOR

📏
NOT TO SCALE

N
W — E
S

GUEST ROOMS & APARTMENTS ADMINISTRATIVE EVENT ROOMS RESTAURANT & BAR KITCHEN & CATERING RETAIL & SERVICES





Galt House Hotel

140 N. Fourth Street, Louisville, KY 40202

On 4th & Main, the Galt House is where guests come to experience, immerse and delight in Louisville's winning spirit. No other hotel can grant guests access to the city like we can, from our central location in the heart of the business community, museum district, cultural center and Urban Bourbon Trail, to our unique waterfront location. Our status as the "official hotel" of all that matters makes us Louisville's always-iconic hotel and ultimate lifestyle destination, reflective of Louisville's energy, excitement and contemporary spirit.

www.galthouse.com

info-galthotel@galthotel.com

502-589-5200